


FLAT FILE

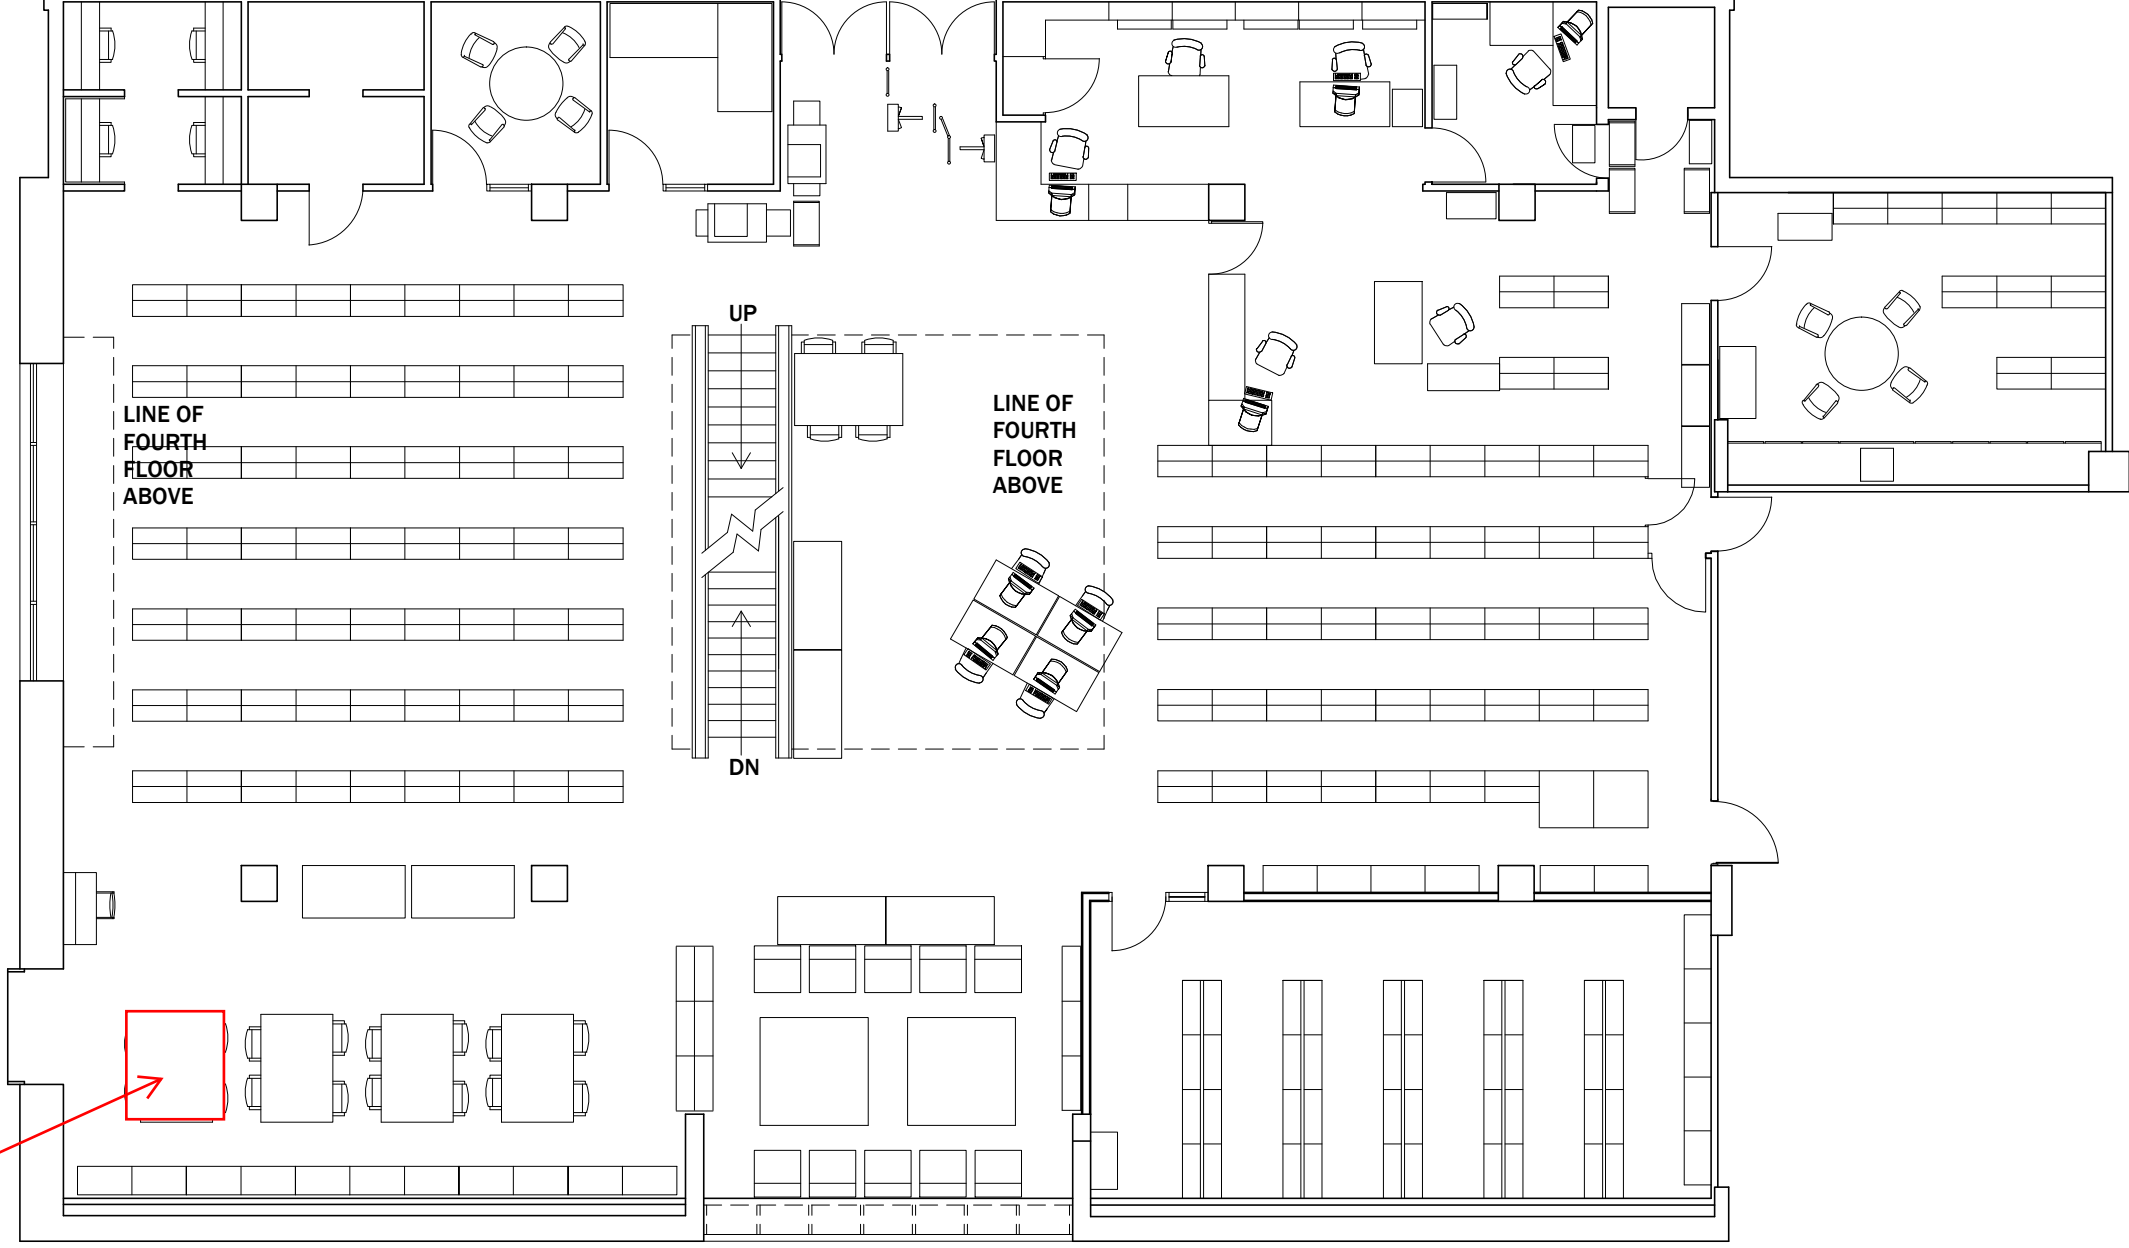

A - 103

DATE:
7/24/2008

SCALE:
3/32" = 1'-0"

EXISTING FURNITURE PLAN
MUSEUM LIBRARY - THIRD FLOOR, ACADEMIC WING
3260 South Street, Philadelphia PA 19104